


PLAN VIEW

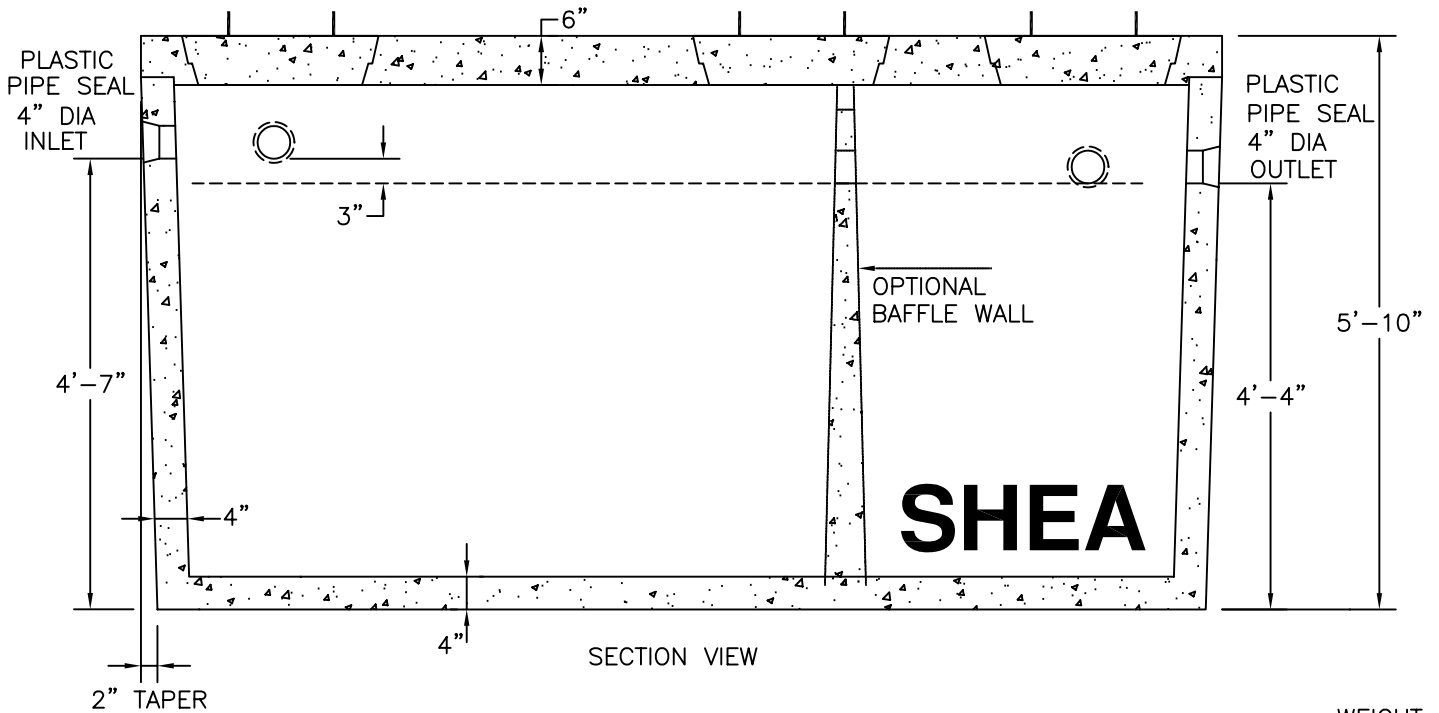

SECTION VIEW

NOTES:

1. CONCRETE: 4,000 PSI MINIMUM AFTER 28 DAYS.
2. DESIGN CONFORMS WITH 310 CMR 15.00, DEP TITLE 5 REGS, FOR SEPTIC TANKS.
3. ALL REINFORCEMENT PER ASTM C1227-93.
4. BAFFLE WALL OPTIONAL FOR TWO COMPARTMENT TANKS.
5. TEES AND GAS BAFFLE SOLD SEPARATELY.
6. TONGUE & GROOVE JOINT SEALED WITH BUTYLE RESIN.

			WEIGHT
ITEM NO.	TK-M1500H	HD	12,715#
	TK-M15002CH	HD	13,320#

**E. F. SHEA**  
NEW ENGLAND  
CONCRETE PRODUCTS, INC.

---

SEPTIC TANK MONOLITHIC  
1500 GALLON  
4" WALL H-20